


6-bar 209 t/m 214

6-bar 217 t/m 222

6-bar 201 t/m 206

6-bar 225 t/m 230

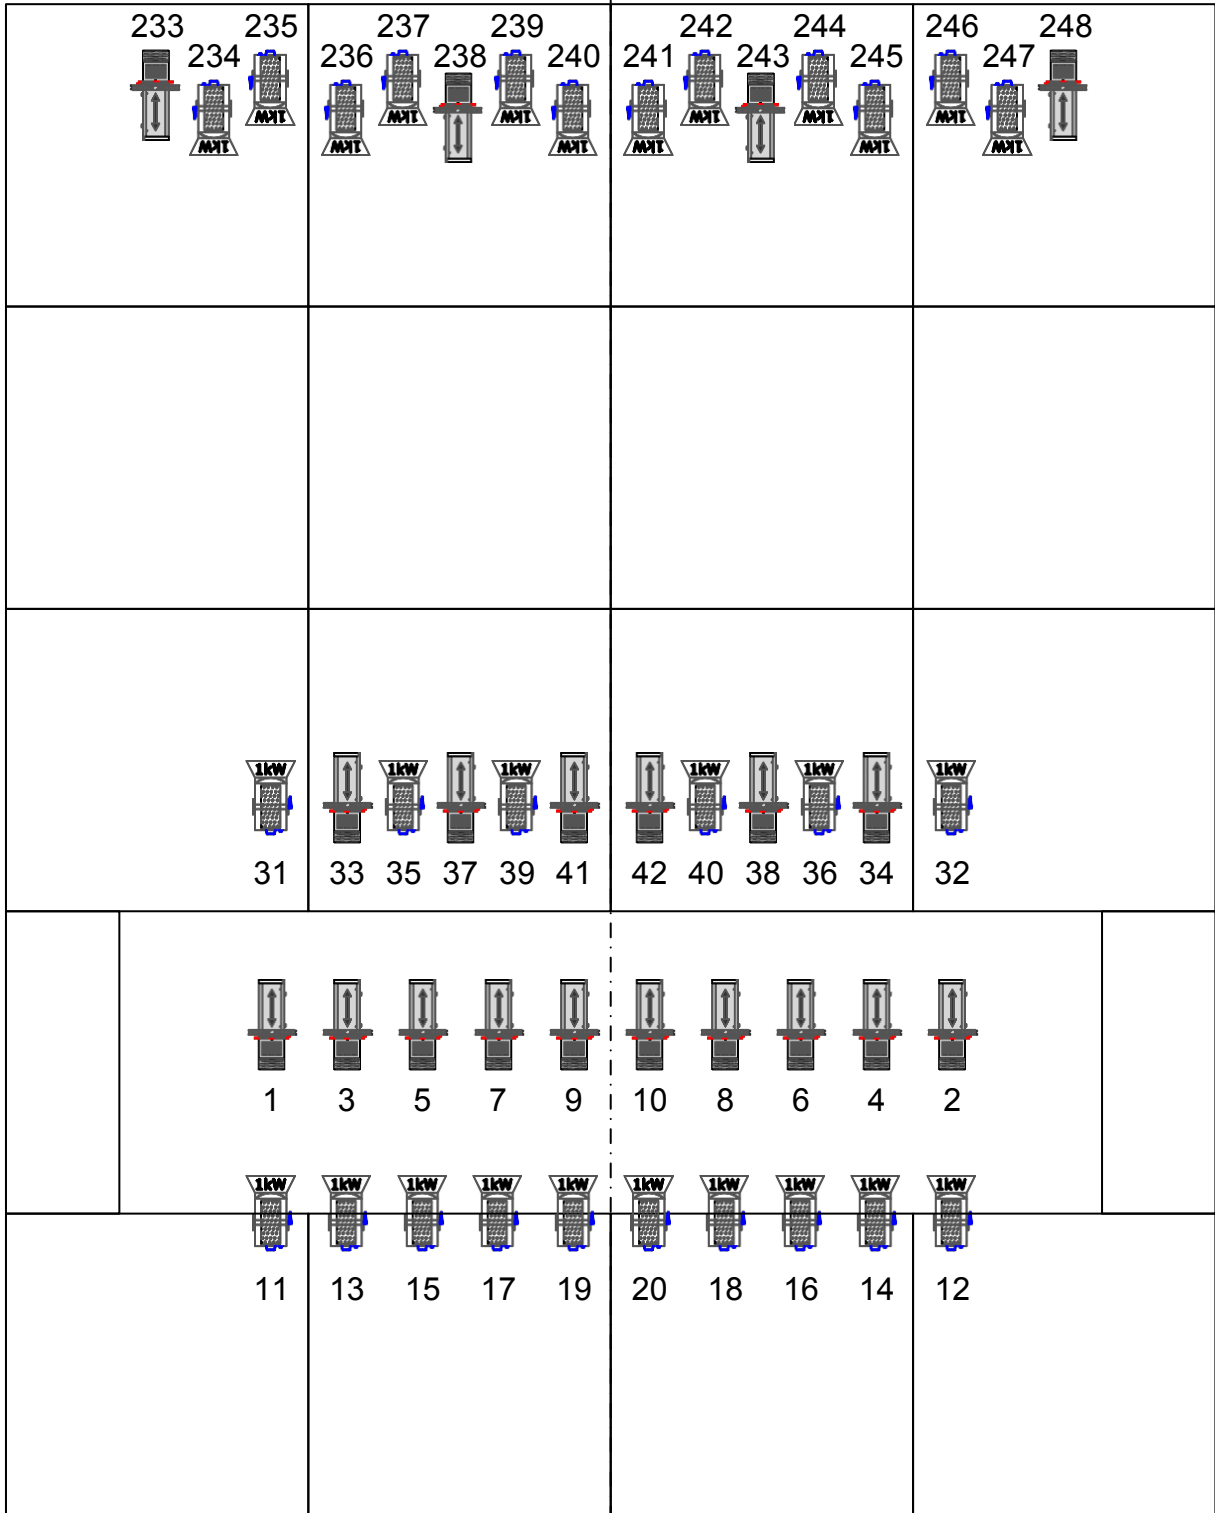

Gangpaden 96

Zaallicht 97 + 98 + 99

Doekwarmers Dimmer-196 R-197,G-198,B-199

Horizon 301+ 302 + 303

Lichtplan
Kleine zaal



6-bar 209 t/m 214

Vloer 101 t/m 106

6-bar 217 t/m 222

6-bar 201 t/m 206

6-bar 225 t/m 230

Vloer 107 t/m 112

		Multi 233 t/m 240	Multi 241 t/m 248		
91		93	94	92	
81		83	84	82	
71		73	74	72	
61		63	64	62	
53 51		57 55	58 56	54 52	
21				22	
		23	99 98 97 Zaallicht	24	

Dimmerplan
Kleine zaal

