





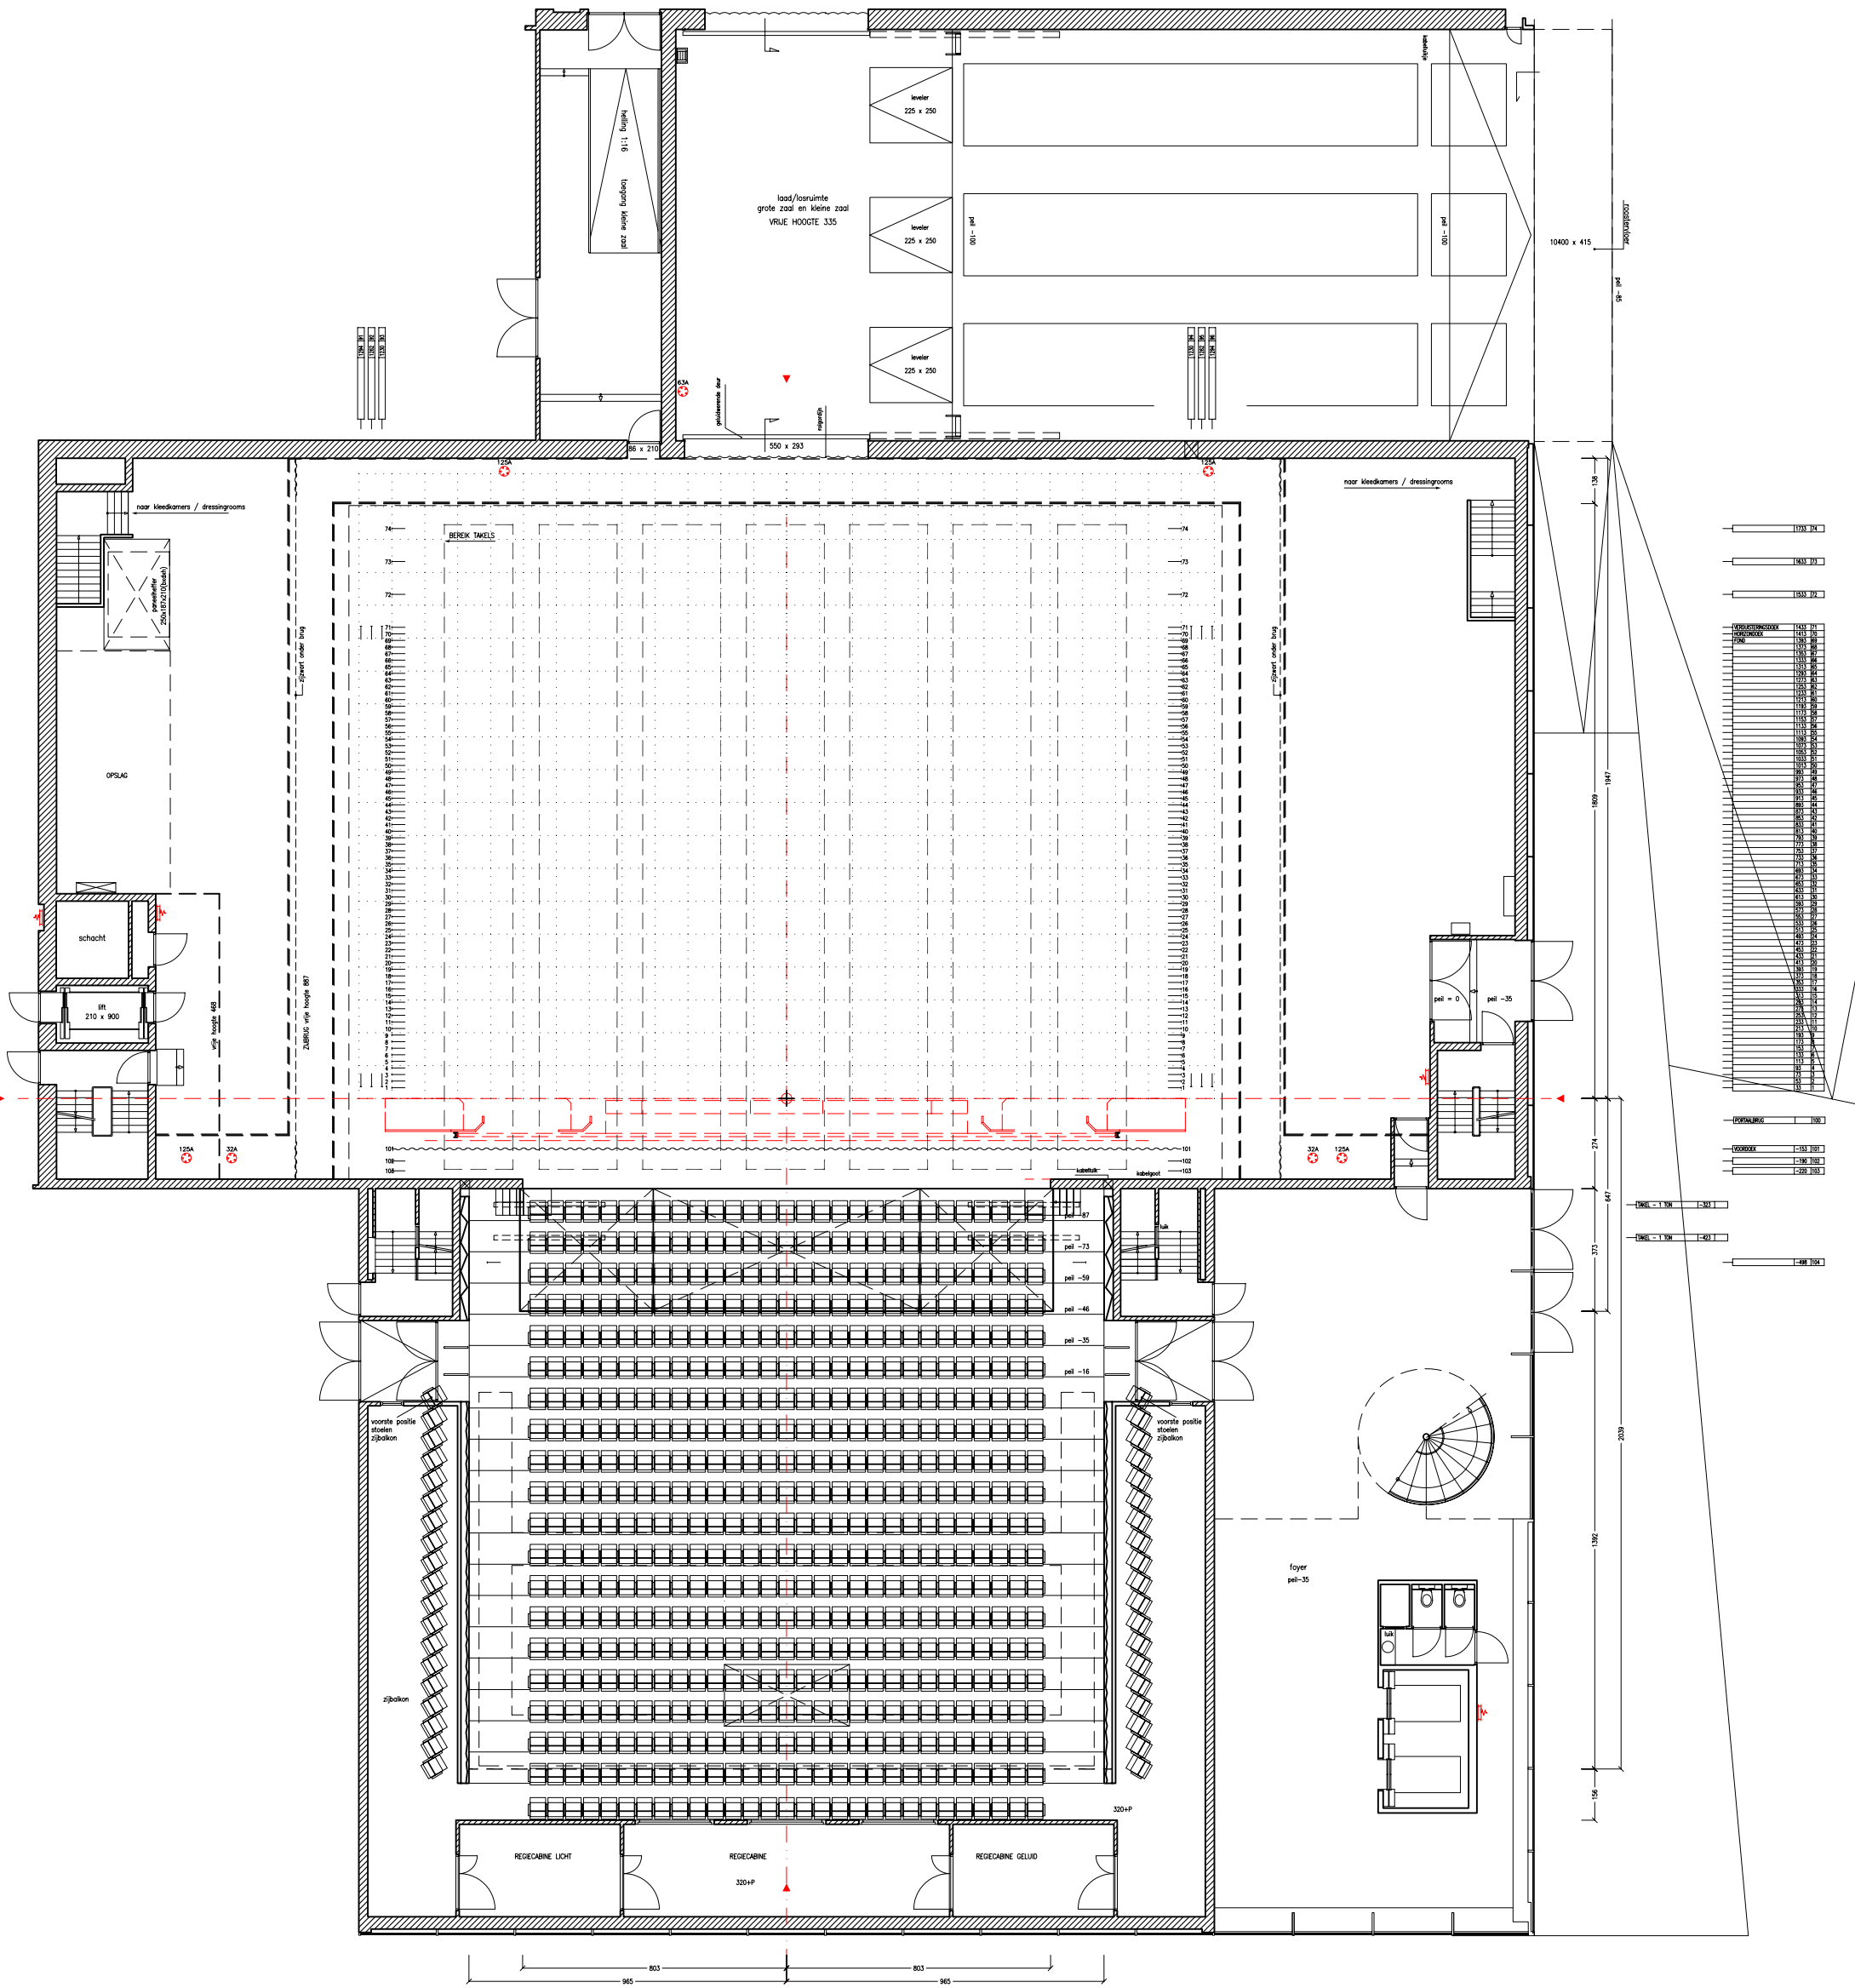

SCHOUWBURG ALMERE
GROTE ZAAL
PLATEGROND

Schaal: PDF Formaat: Eenheid: cm
Datum: 12-01-07 Get.: Bert Middelweerd Fase: C

KORTE LEIDSEWARSSRAAT 12
1017 RC AMSTERDAM
T 020-6266411 F 020-6266417

Tekeningnr. / Bestandsnaam:
ALM24aPL